
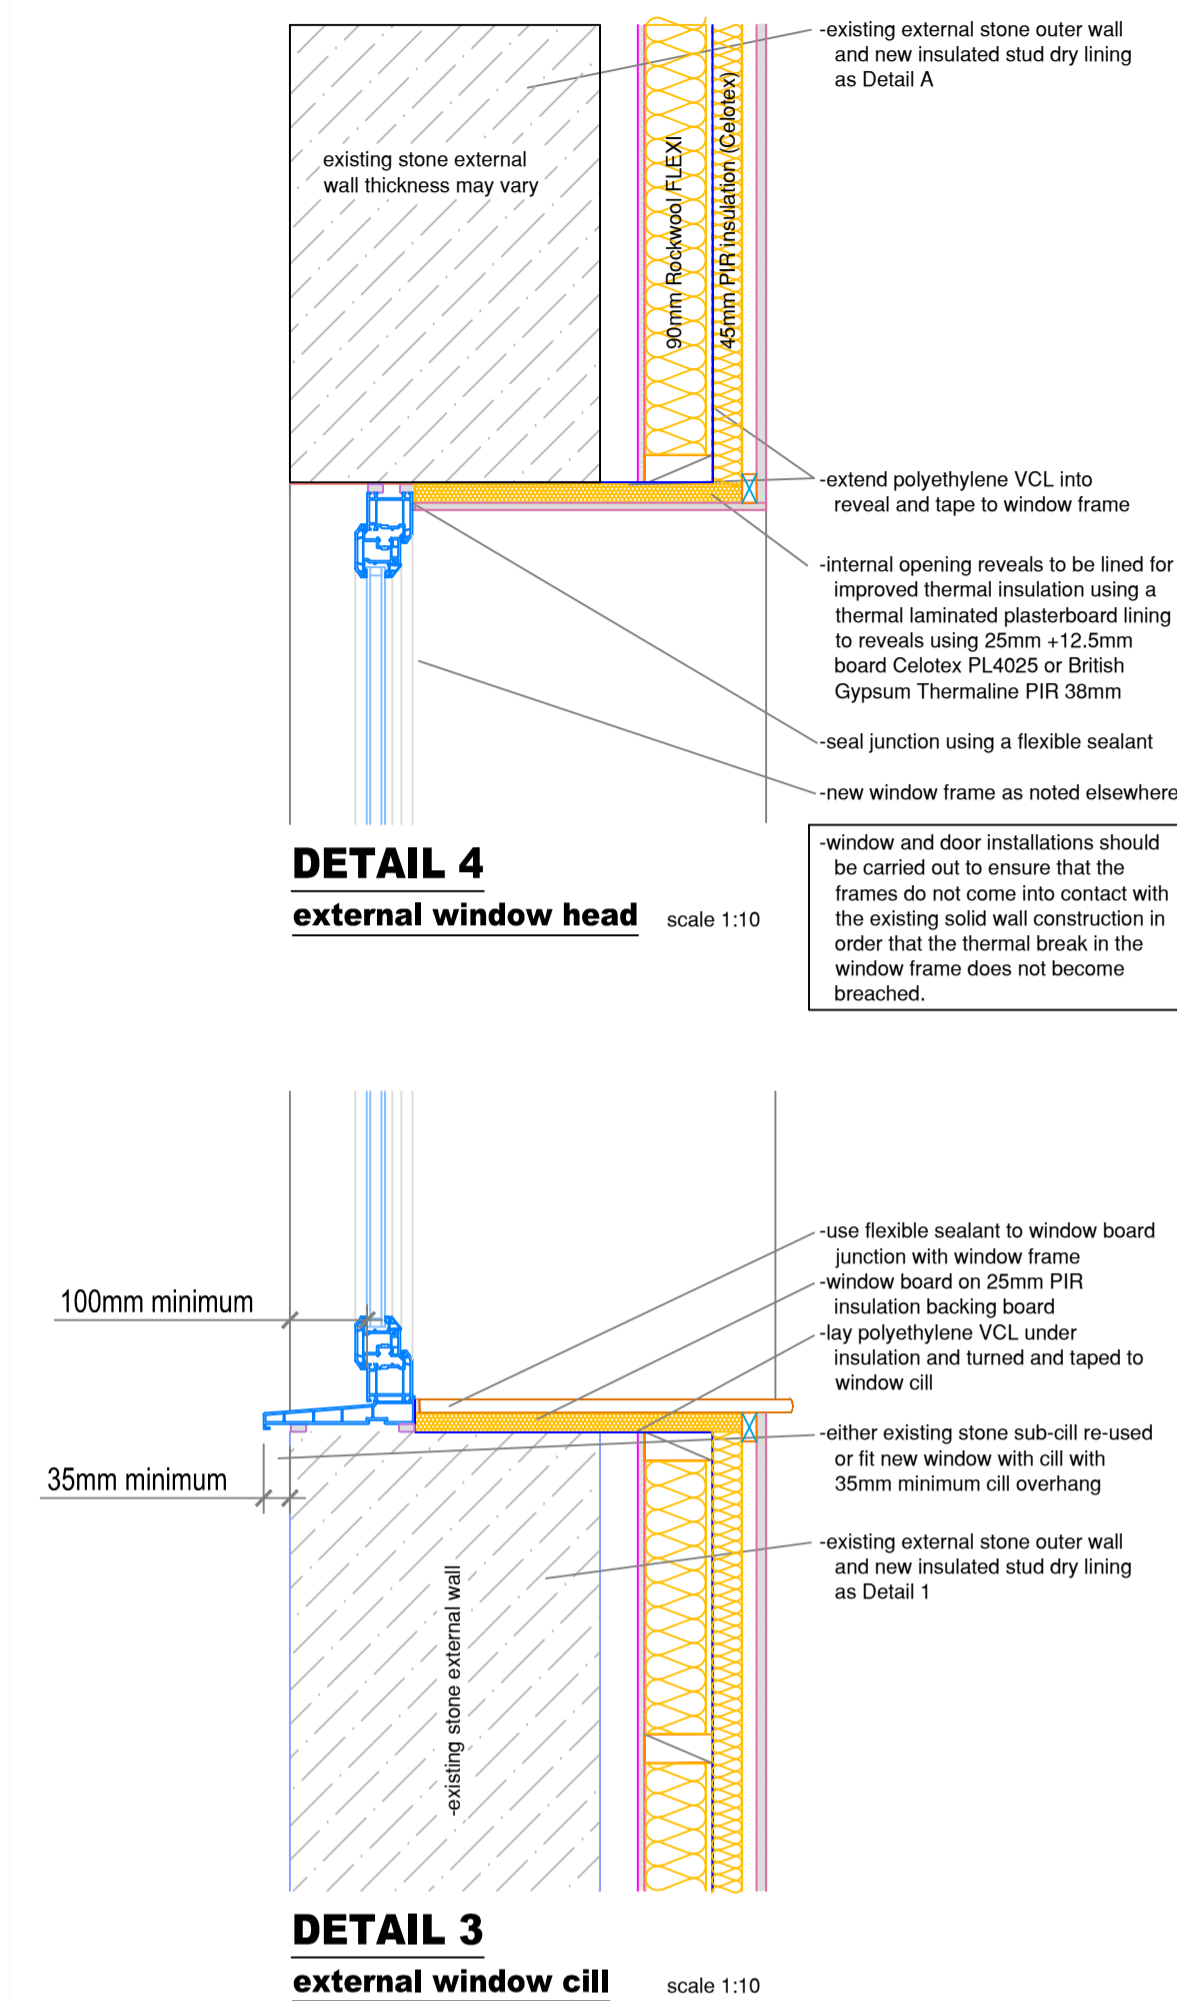
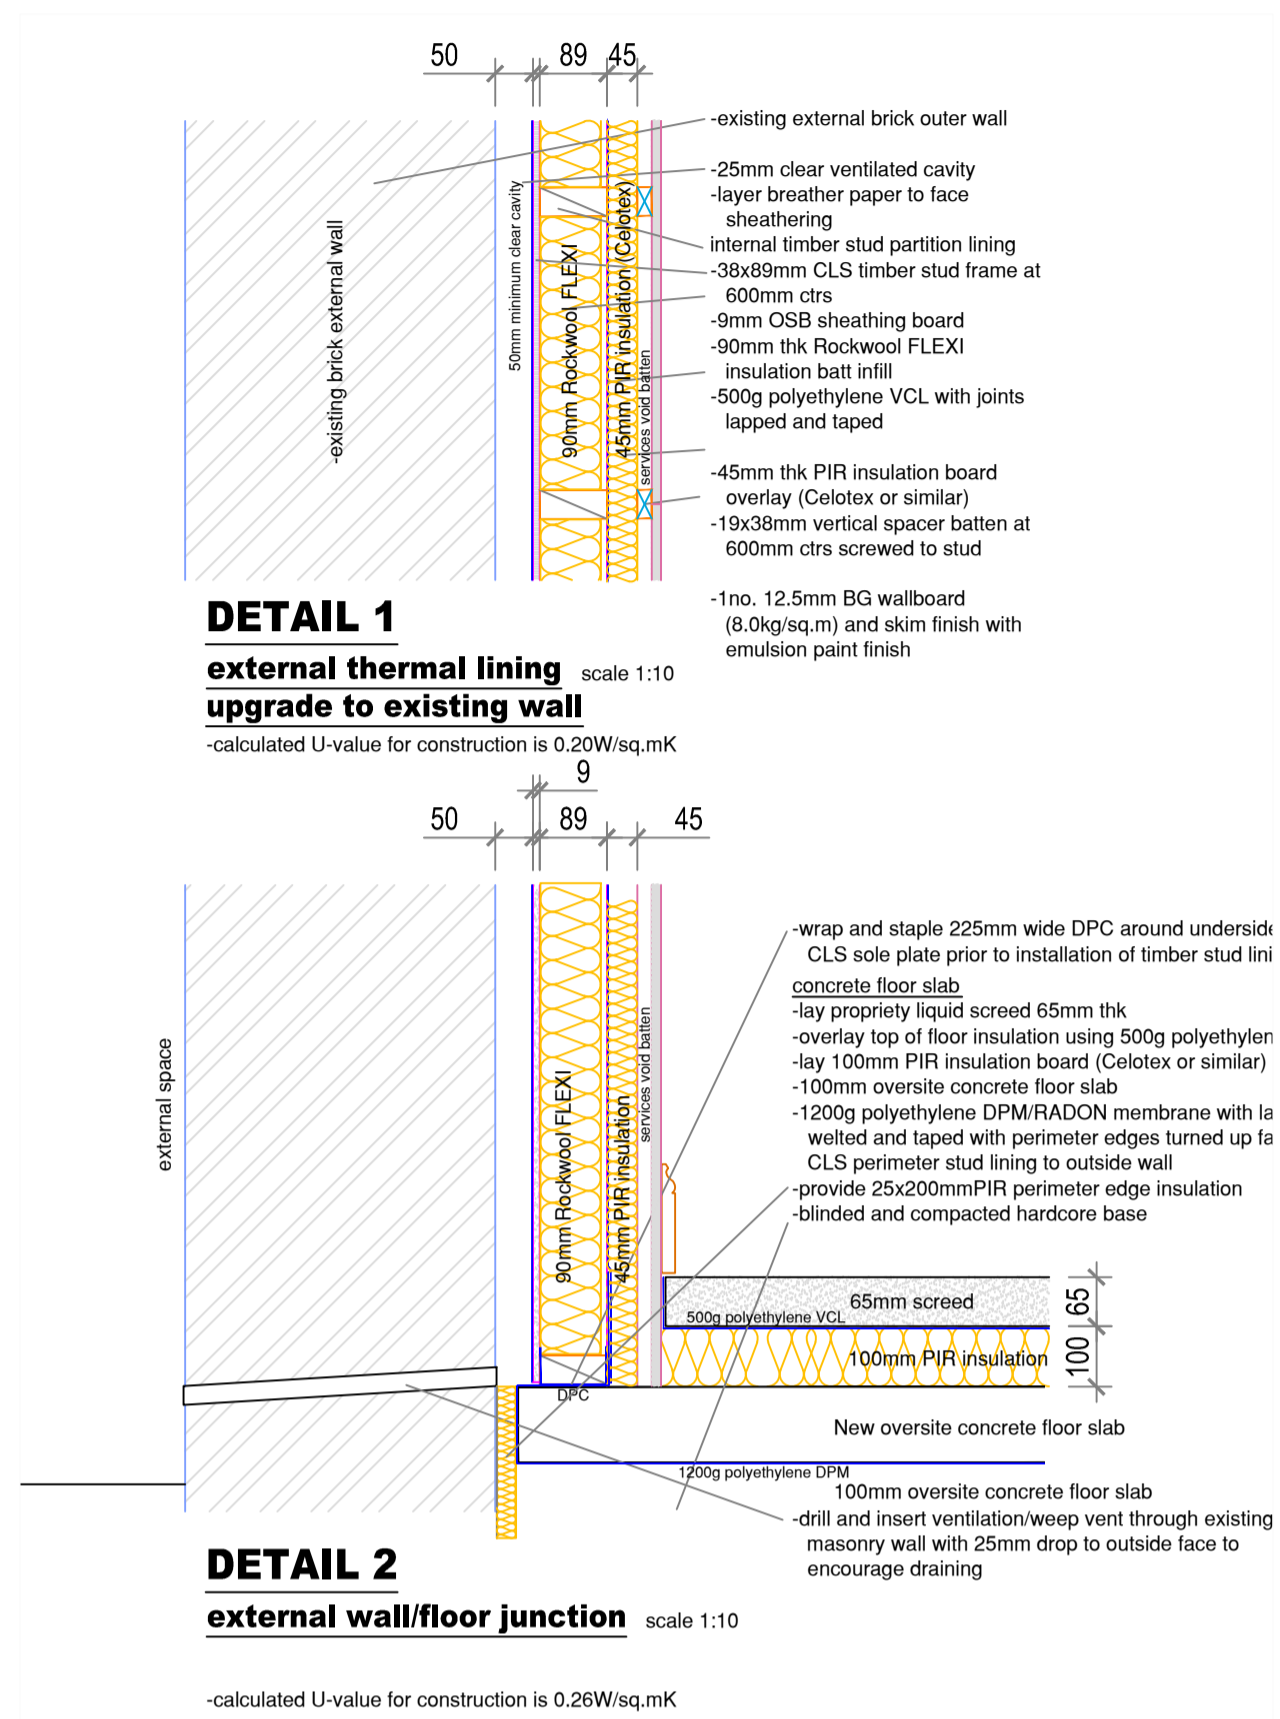


Notes:

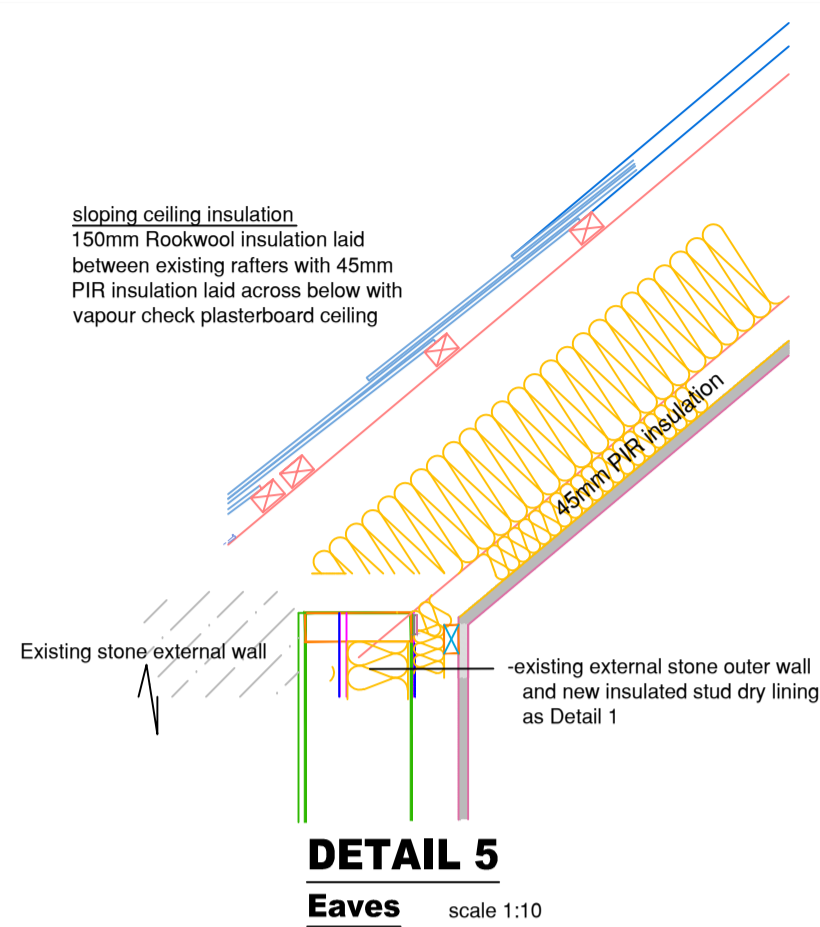

STATUS:
Building Regulations

Viner Lodge
Church Road
Eardisland
HR6 9BP

Tel: 01432 806409
E-Mail: mail@cadtechdesign.com
www.houseplansdirect.co.uk

PROJECT:
Proposed Hall Upgrade

CLIENT:
Eardisland Parish Council

SITE:
Village Hall, Church Road, Eardisland

TITLE:
Upgrade Insulation Details

SCALE @ A1: 1:10	DATE: Nov '20	DRAWN: DC	CHECKED:
PROJECT NO: EVH/BR	DRAWING NO: BR07	REVISION:	